
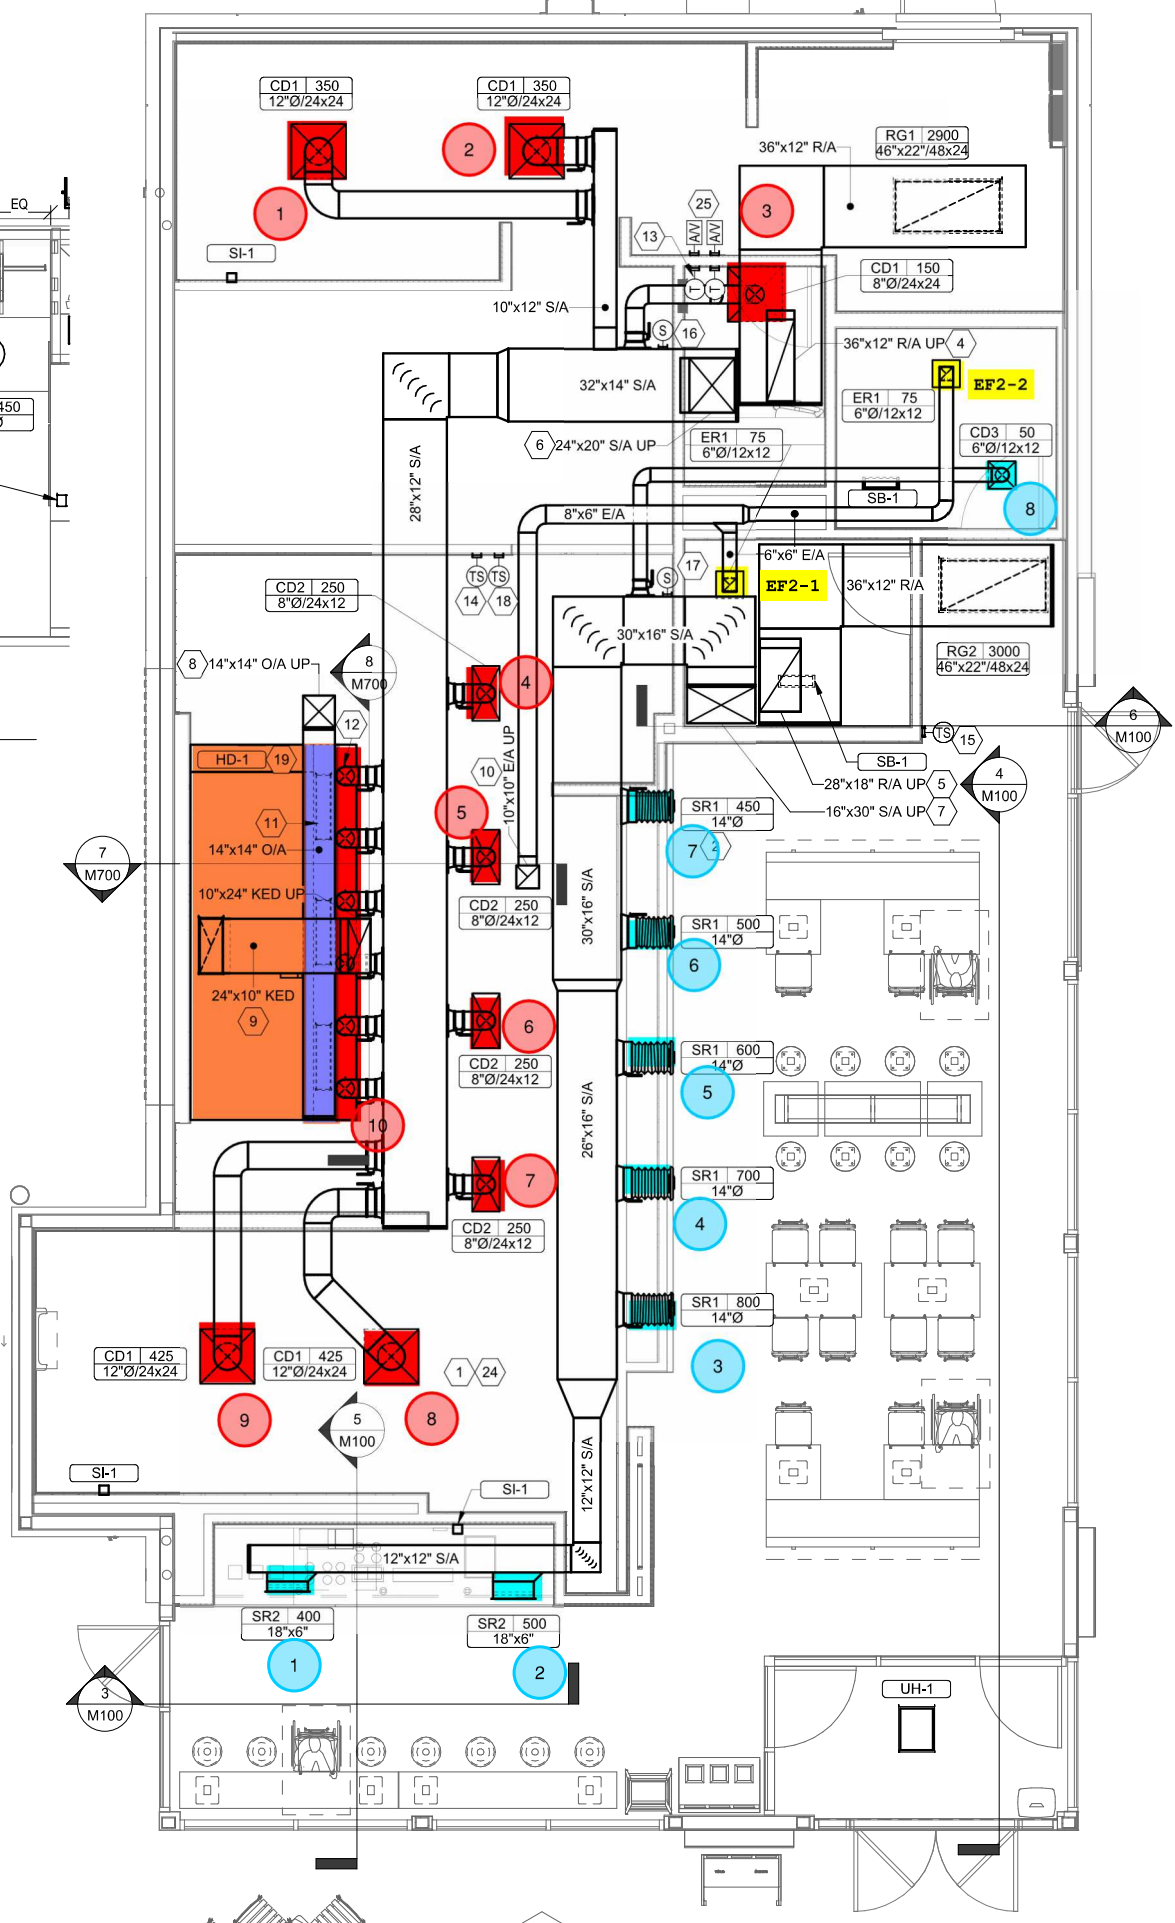


8. I
 9. I
 10. I
 11. 2
 F
 12. E
 C
 13. I
 V
 14. I
 E
 15. I
 E
 16. I
 C
 I
 17. I
 C
 I
 18. I
 C
 T
 19. I
 I
 F
 E
 C
 C
 T
 20. I
 E
 F
 S
 C
 T
 C
 I
 21. I
 E
 F
 S
 T
 V
 C
 22. I
 C
 23. I
 E
 C
 24. F
 T
 25. F
 C
 26. I
 C
 S
 T
 27. P
 I
 E
 V
 28. E

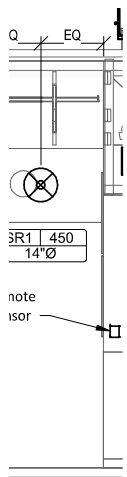

HVAC Floor Plan
 1/4" = 1'-0"