


1 HVAC ENLARGED PLAN - WINE & SPIRITS
 1/4" = 1'-0"

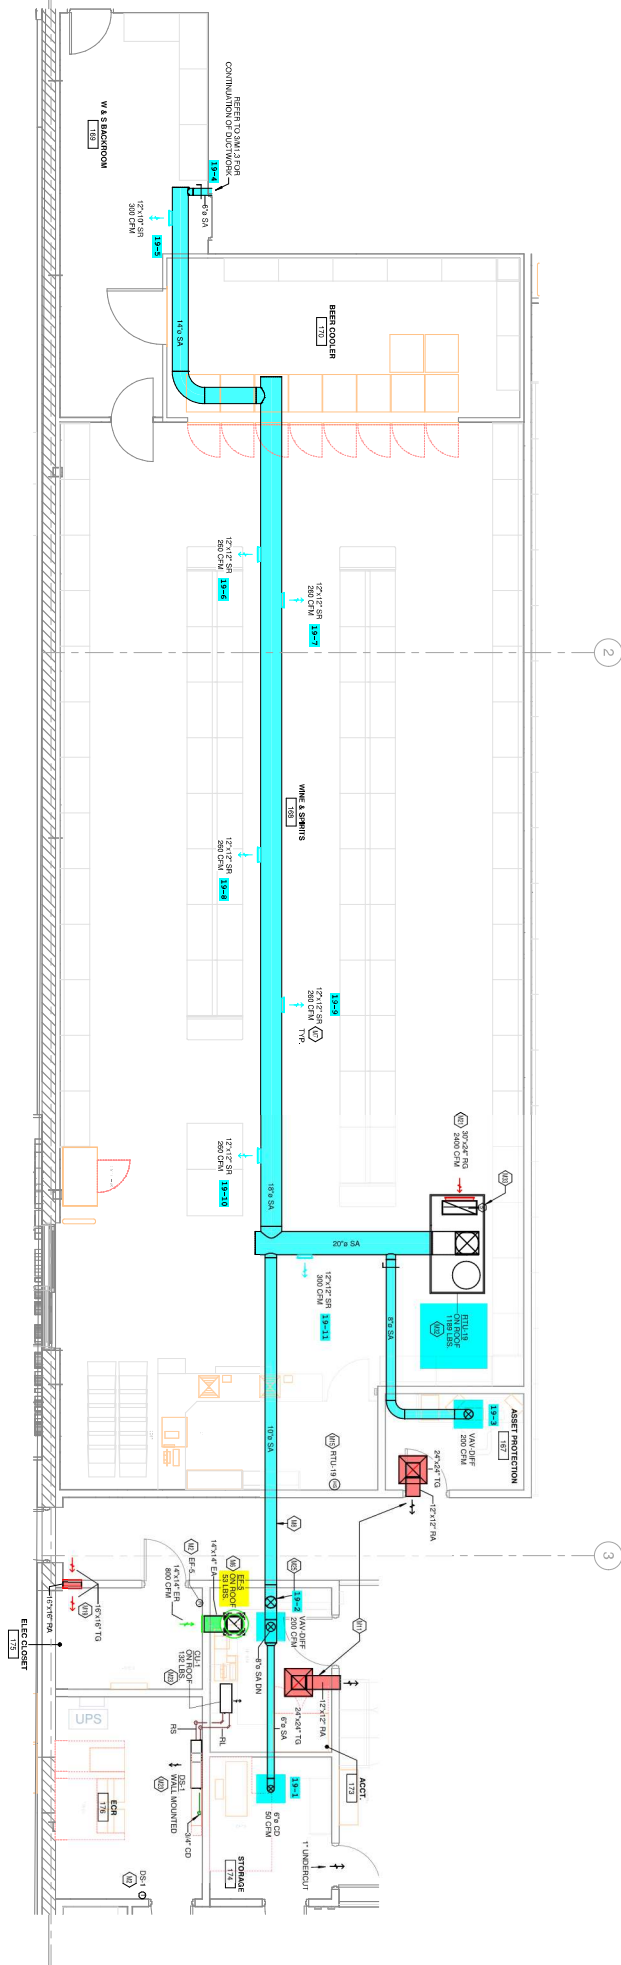

2 HVAC ENLARGED PLAN - BAKERY
 1/4" = 5'-0"

3 HVAC ENLARGED PLAN - BAKERY
 1/4" = 5'-0"