

SOLENOID
AMBIENT

TALLATION
UNDER THE ROOF
EXPOSED TO
SUNRAYS


AS DETAILED IN

AND
ON EXHAUST

GRATED RESET.

TRICAL
FACE OF
ALSO WOULD

INTAKES.
AT FAN EF-1
AND

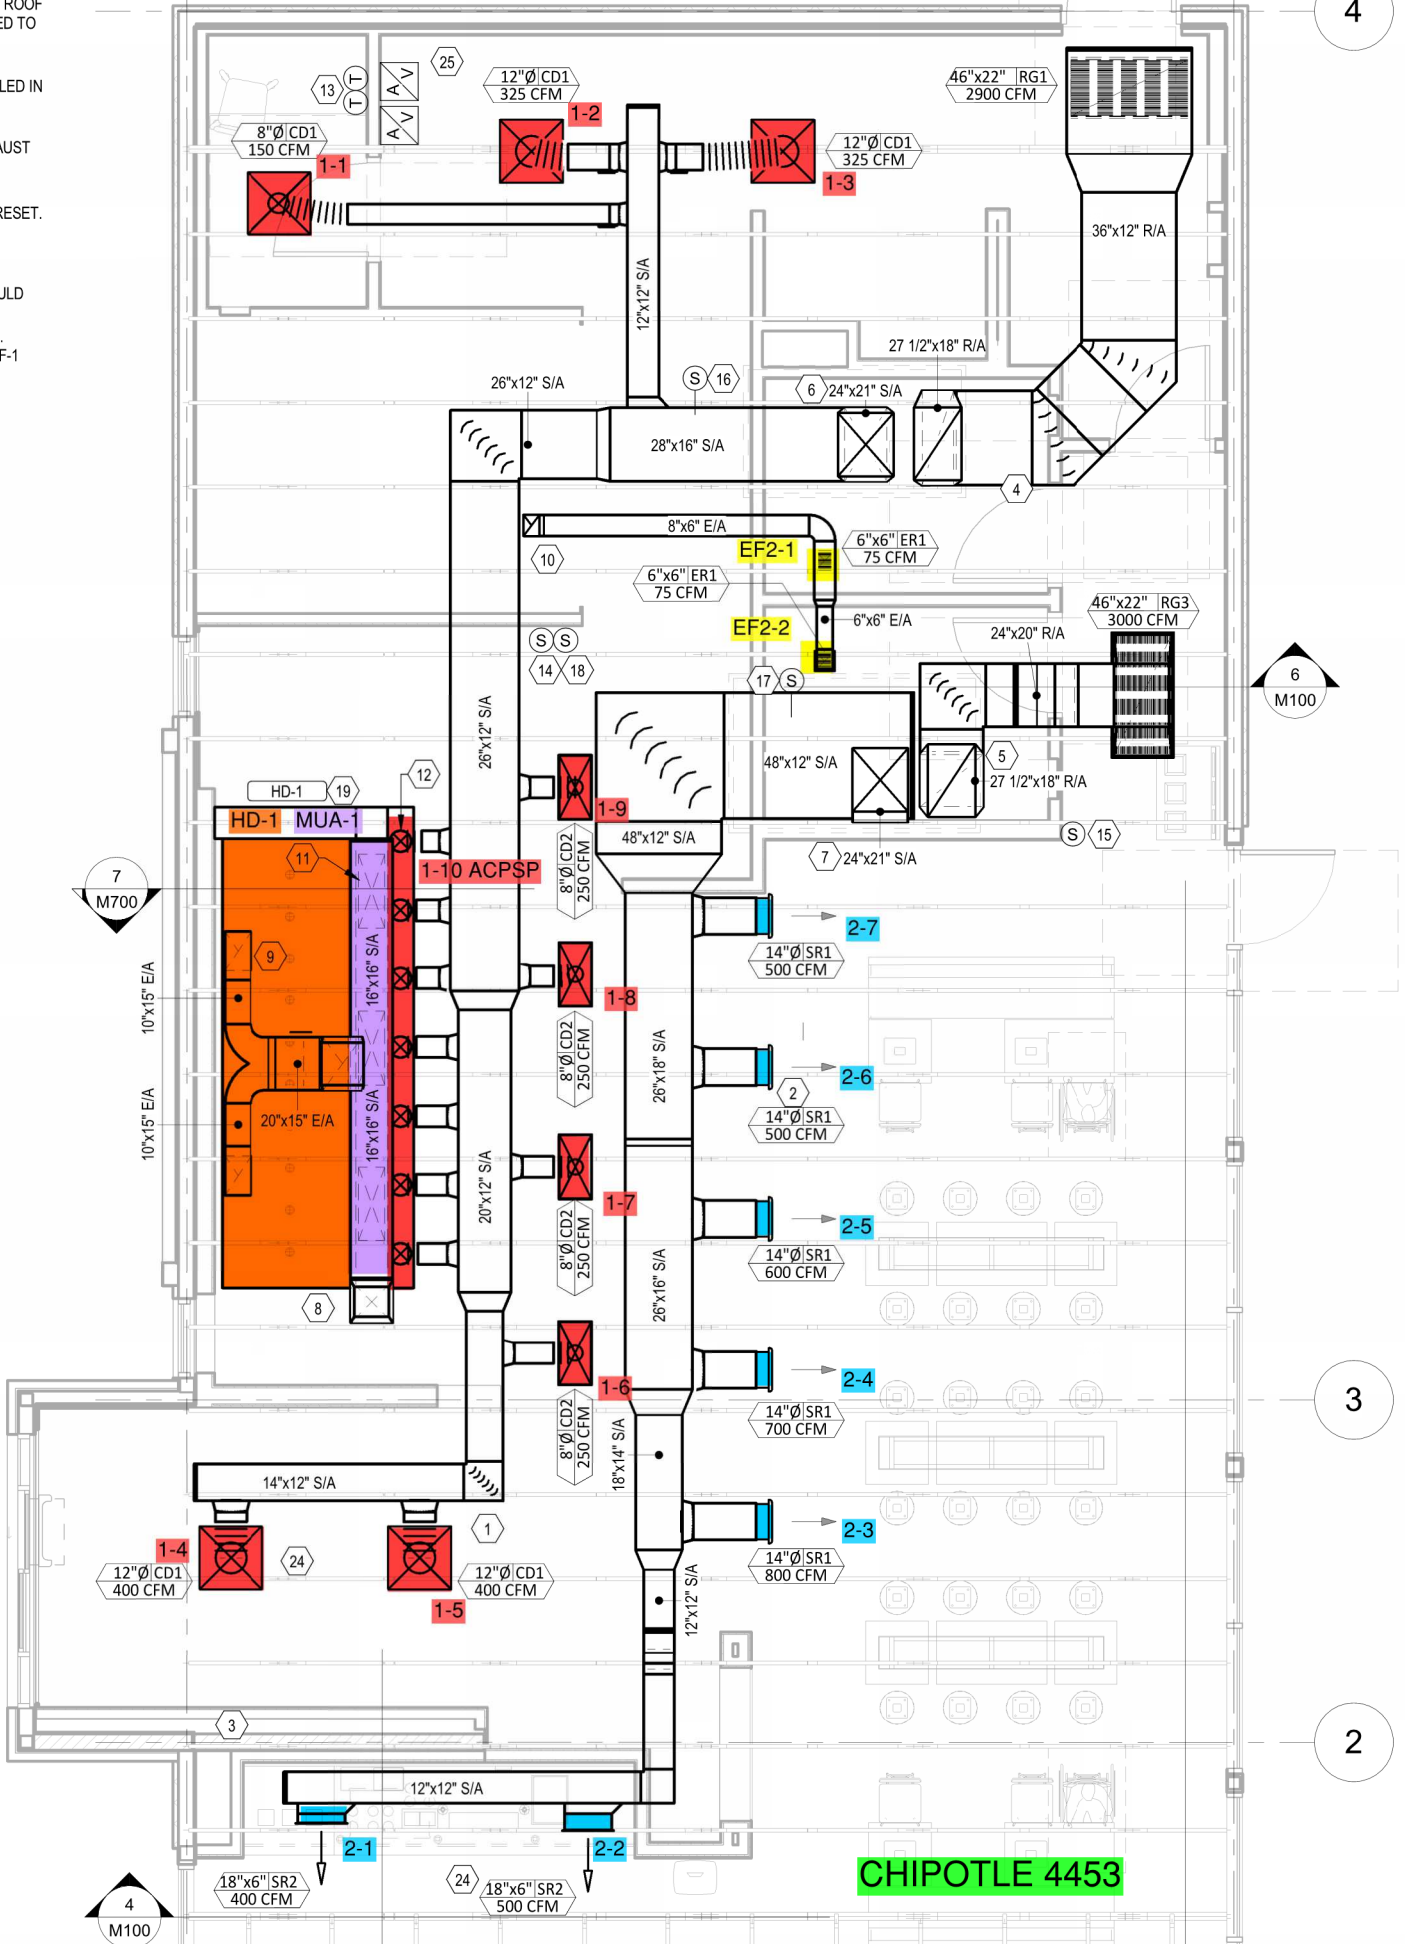

4

3

2

7
M700

6
M100

4
M100

CHIPOTLE 4453

COPYRIGHT
THIS DRAWING
AS SUCH
MEXICAN
DOCUMENT
BY WRITING
GRILL, INC.

COND AND MILWAUKEE

Issue Rec
09/07/2

Revisions

Drawn:

RLD

Project N

81-0387