


REFER TO AIR DISTRIBUTION SCHEDULE ON SHEET M2 SHOWING DIFFUSER TYPE AND HOW TO DETERMINE DUCT CONNECTION SIZE FROM THIS DESIGNATION, TYPICAL.

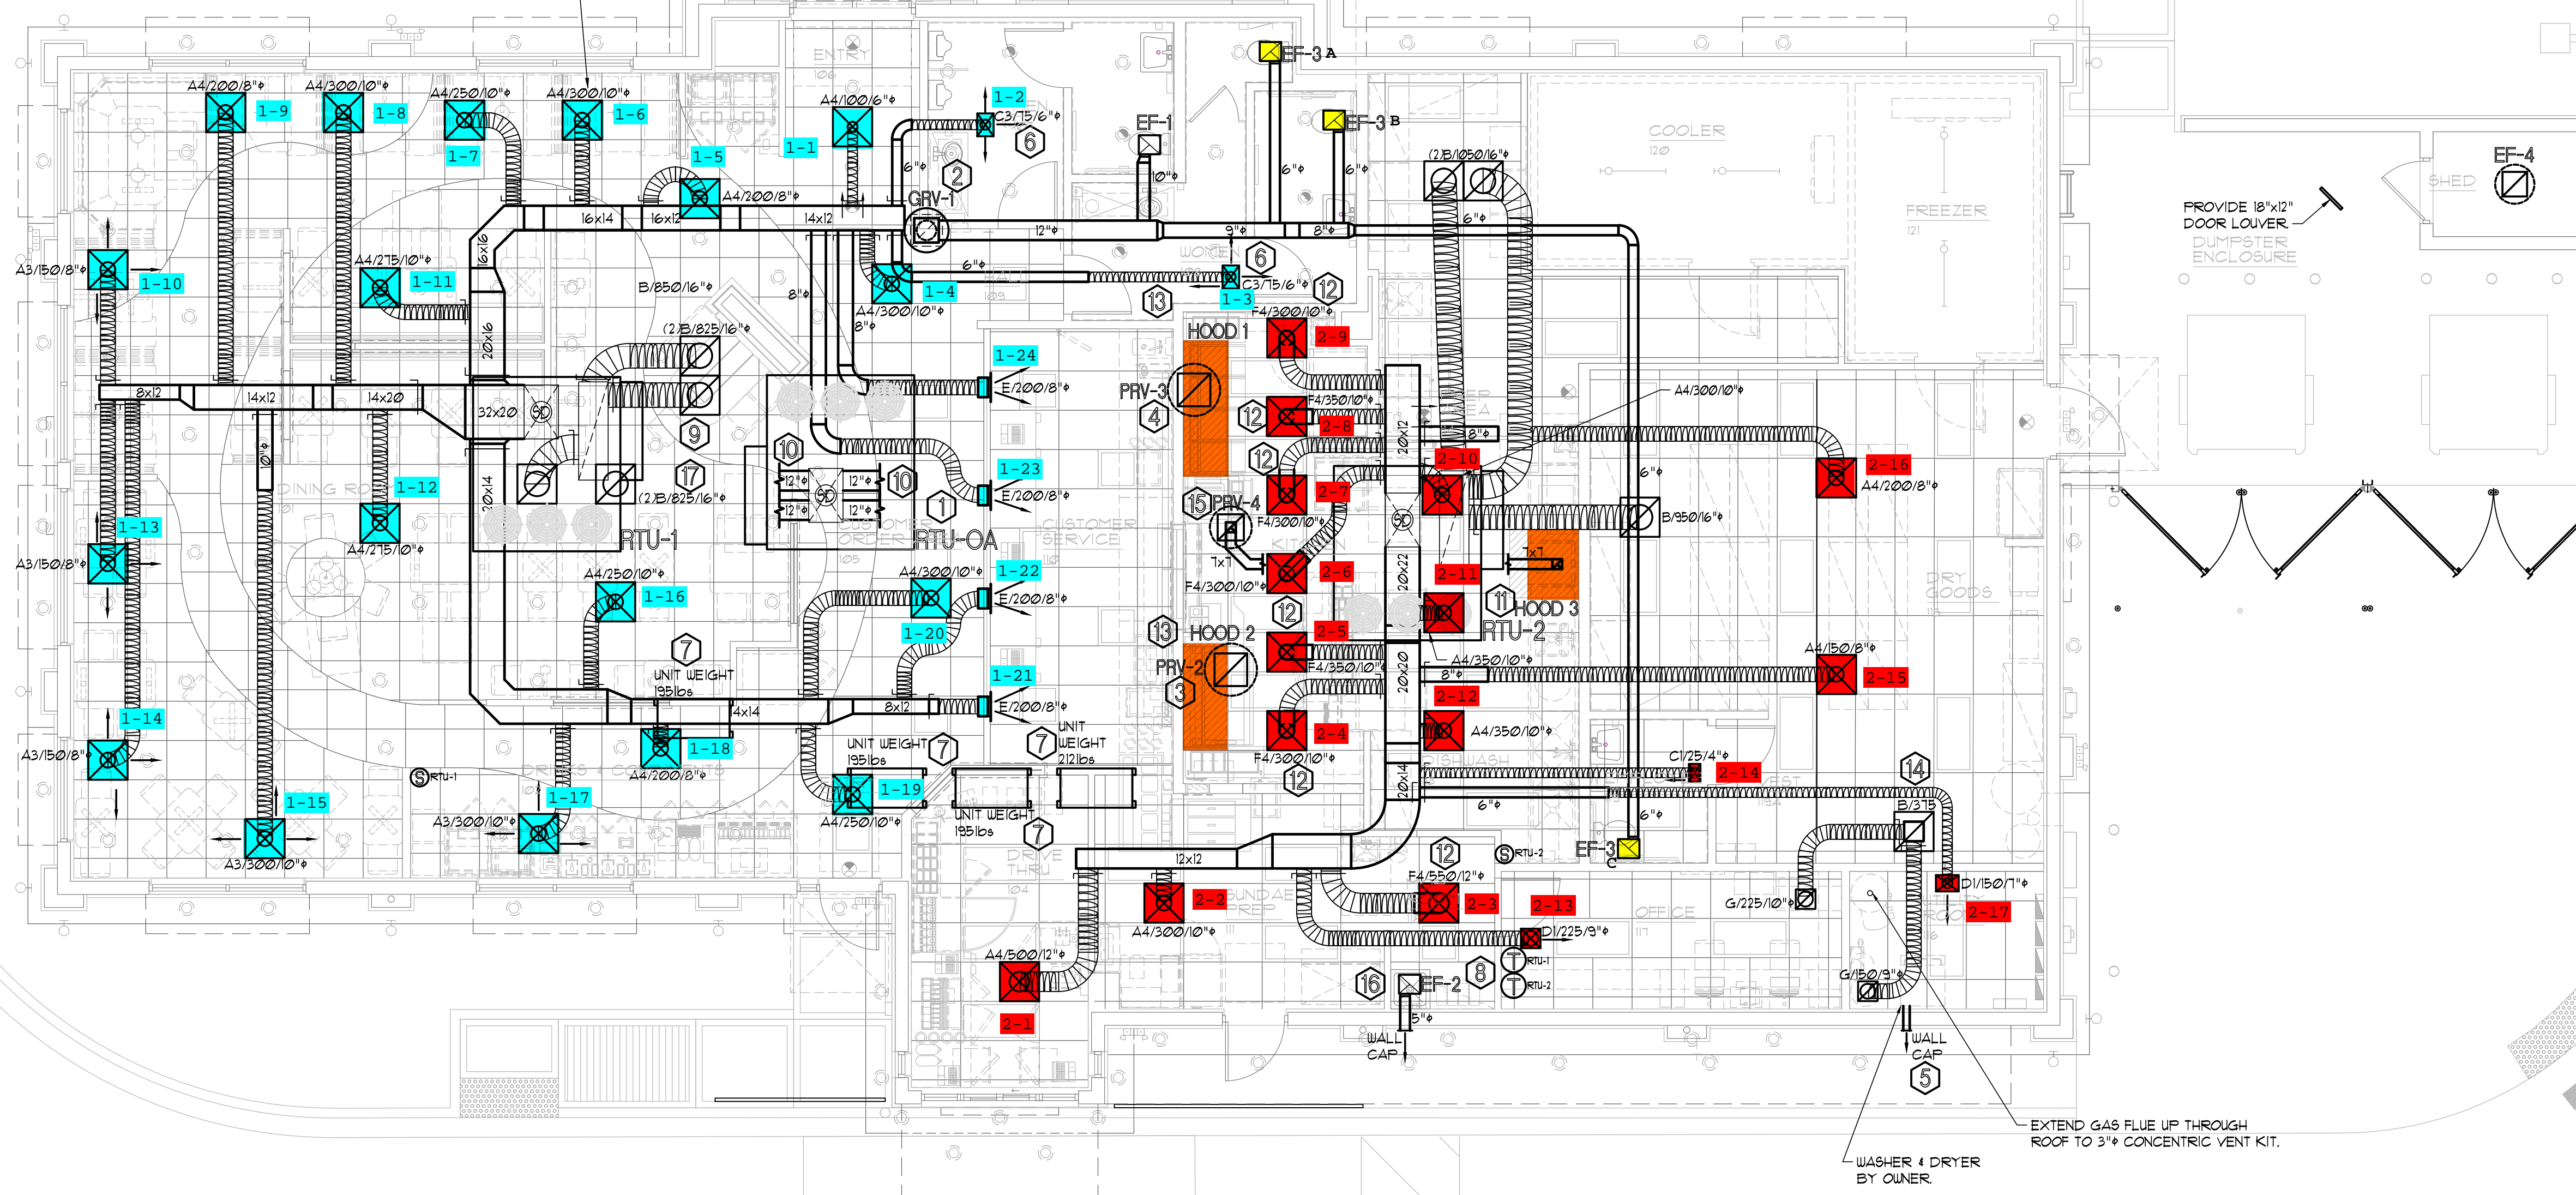

PROVIDE 18"x12" DOOR LOUVER DUMPSTER ENCLOSURE

EXTEND GAS FLUE UP THROUGH ROOF TO 3" CONCENTRIC VENT KIT.

WASHER & DRYER BY OWNER