

DRIER,
 IP AND SLOPE
 LL COMPLY
 OOF DECK TO
 R
 INSTRUCTIONS


TECTURAL
 VISION VALVE,
 NTRON, LOW
 T LINES PER
 IF.
 ERANT LINE
 NT PIPING TO
 AS SHOWN

AND AS

JRAL AND
 TLE ON

ICAL
 BY OPERATED
 L.
 ELECTRICAL
 S ON FACE OF
 ME HALO

DM AT

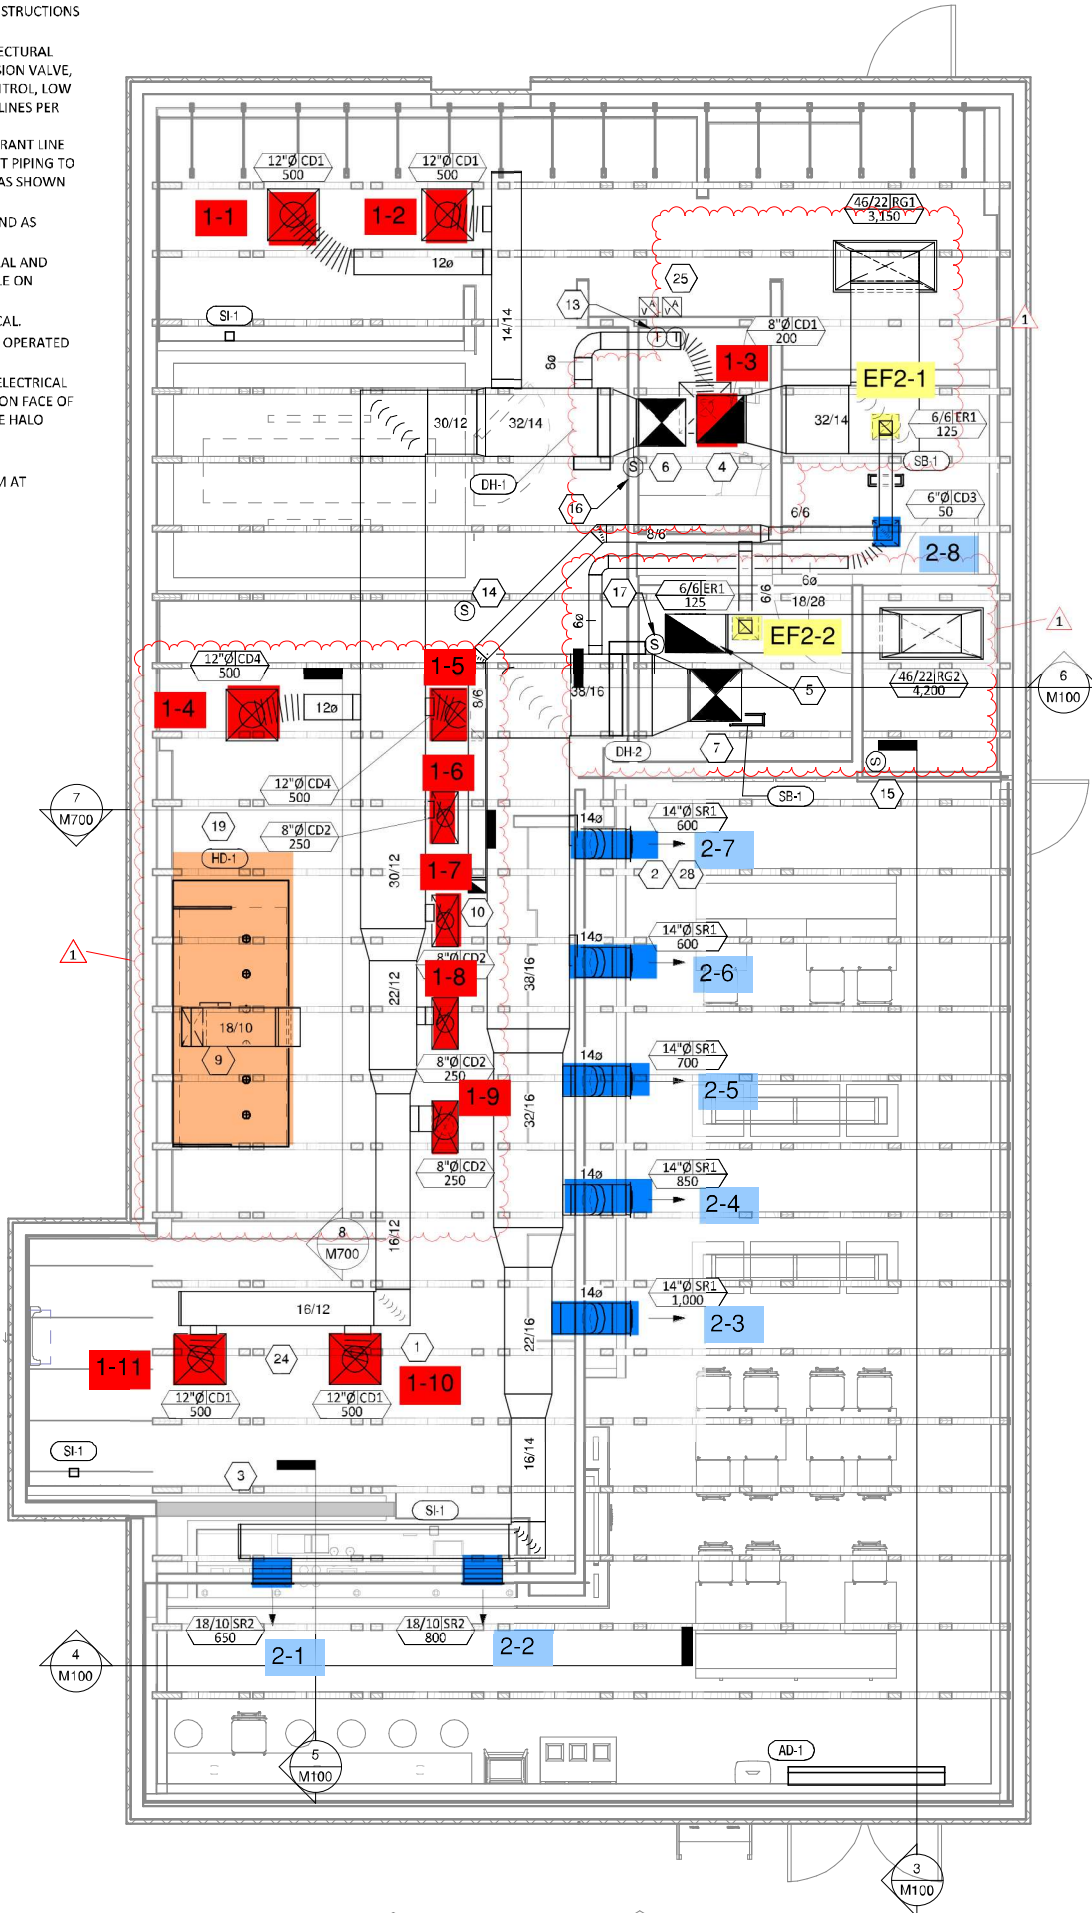

HVAC FLOOR PLAN

1/4" = 1'-0"