


Mechanical Floor Plan

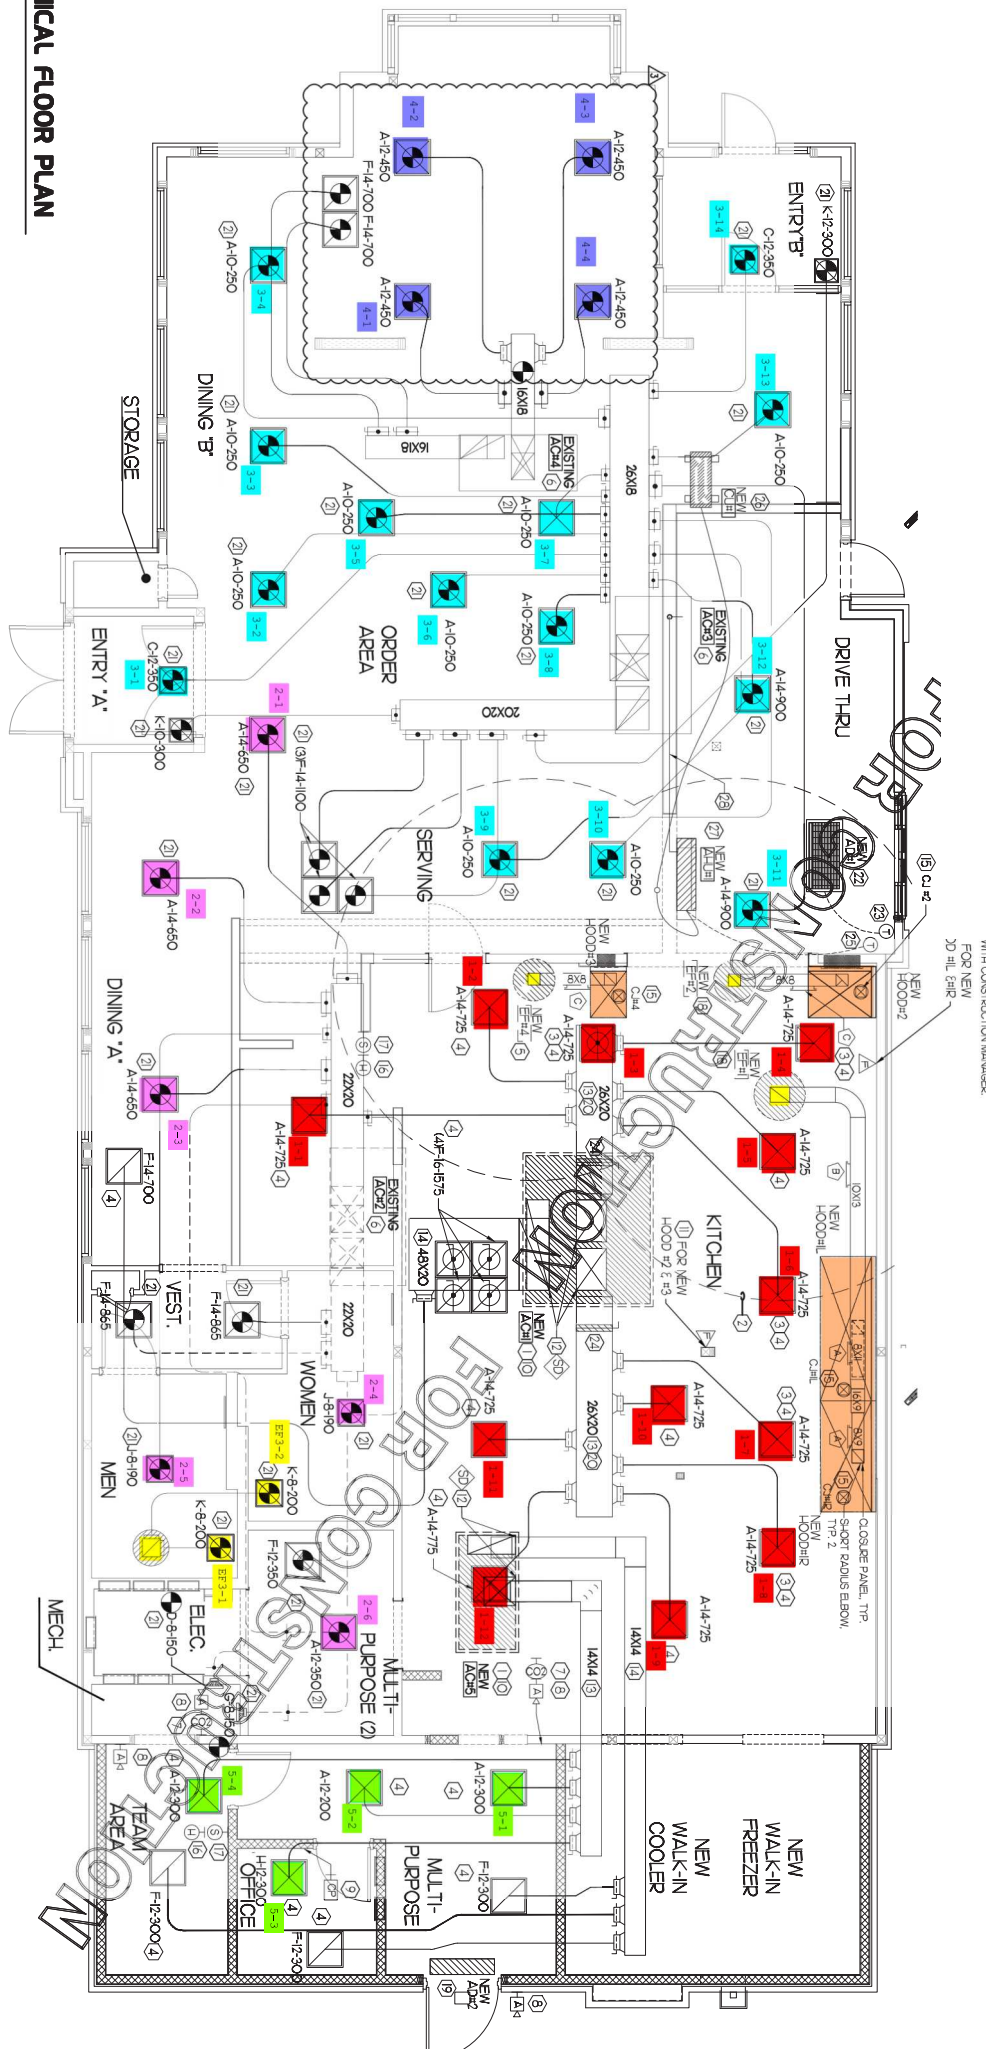

WITH 1/2" LEAD INSULATION MATERIAL
FOR NEW
20" ILL. CHIR.

CLOSE PANEL, TRP
SHORT RADIUS BELOW,
TRP 2

MECH.