


4. OFFICES AND RECEPTION ARE IN BLACK. ALL OTHERS TO BE WHITE.

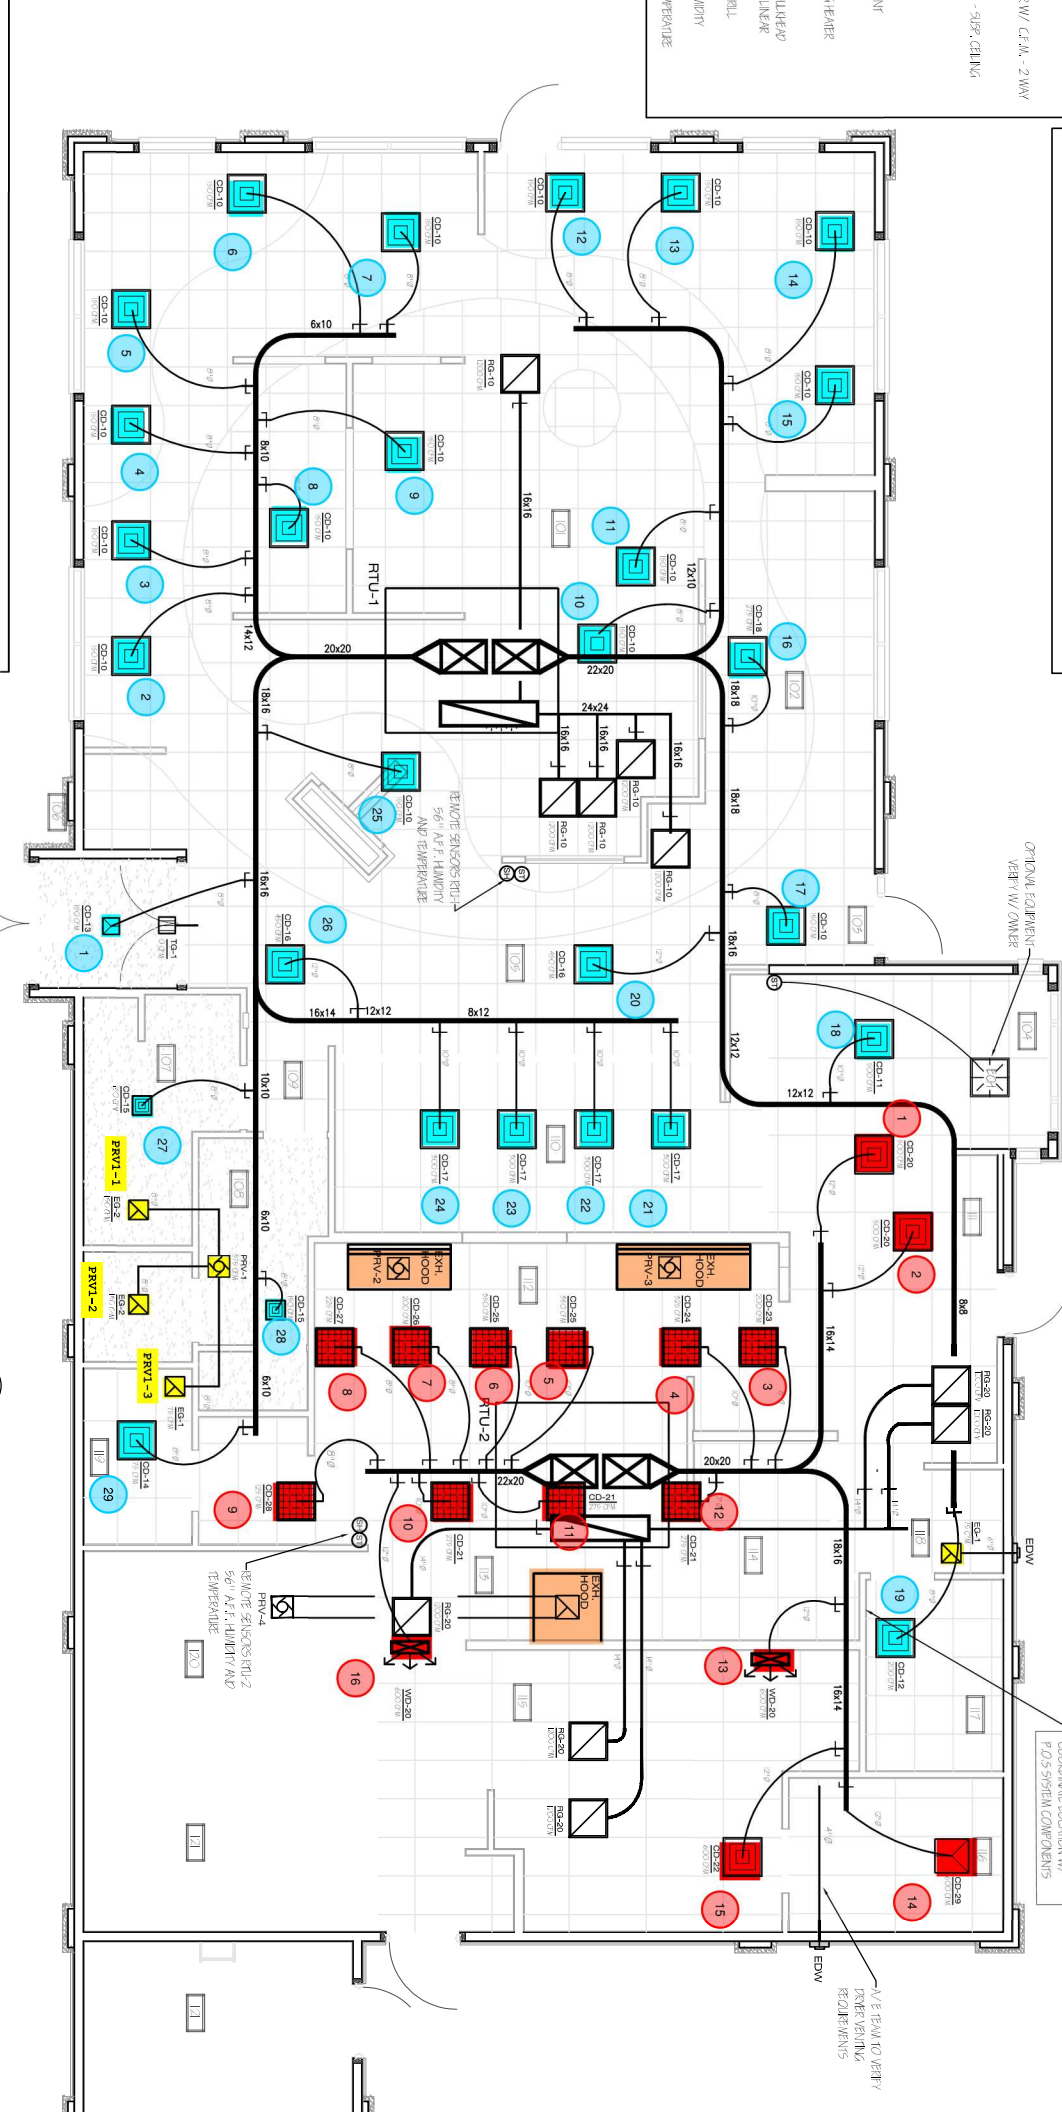

PEOPLE RATE



