


SEE SITE PLAN FOR NORTH ORIENTATION

DRIVE THRU

 LEFT SIDE

 RIGHT SIDE

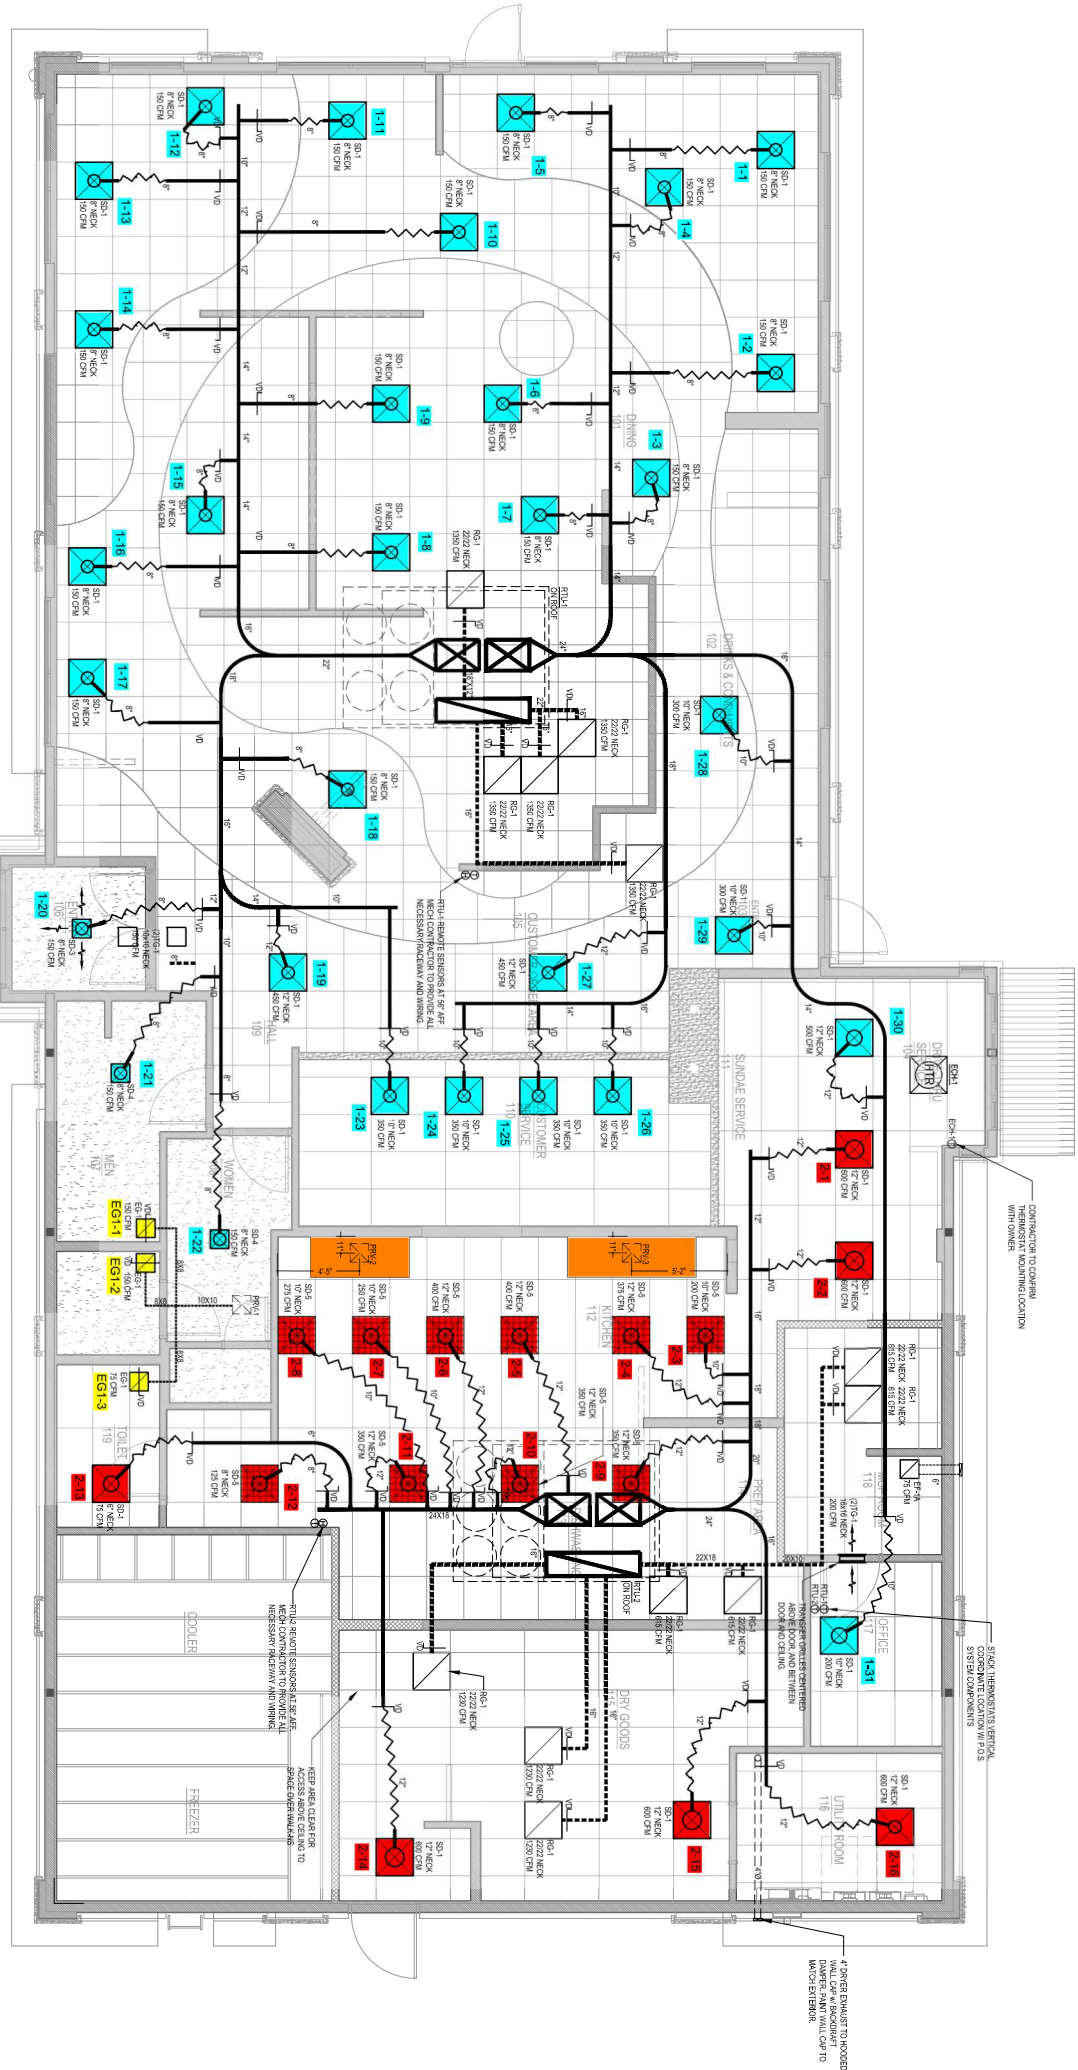



